

PERMIT EXP. DATE

~~01/01/08~~

12/31/07

+ Called 6/20/07 spoke to John to
get plot plans/maps signed + dated.

**PASSAIC VALLEY SEWERAGE COMMISSIONERS
APPLICATION FOR A SEWER USE PERMIT**

SECTION A

Done
to Nancy 11/18/07

PAID


1. Company Name: Precision Custom Coatings LLC
2. Permit Number if applicable: 32220009
3. Location: 200 Maltese Drive
Totowa, NJ Zip Code: 07512
4. Mailing Address: Same
Zip Code: _____
5. Person to contact concerning information provided in this application:
Name of Contact Official: John F. Borjeson
Title: Environmental Manager Phone No.: 973-890-3873
Address: _____ Zip code: _____
6. Number of Employees – Full Time: 215 Part Time: 1
Number of Work Days Per Year: 360
Number of Shifts Per Day: 3
7. If property is owned indicate block and lot number(s): _____

Assessed Value: _____
8. If property is rented indicate name and address of owner: _____
High Street/URS Investors, LLC - Totowa, 400 W. Blackwell St., Dover, NJ 07801

Total square feet rented: 208,500

9. List NJPDES Permit Number if applicable, _____ and
Name of receiving Body of Water entered _____

Spoke with Mr. Borjeson. Moved sample point to manhole outside of the building in the parking lot outside the office and revision flow balance calculation
[Signature]

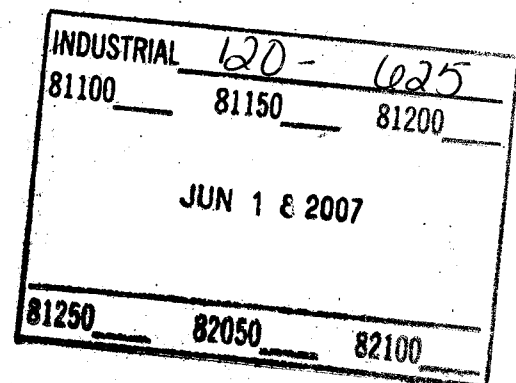

SECTION B

WATER DATA

10. Water Source: (Circle all appropriate answers)

Purchased

☒ Y - ☐ N

Well

☒ Y - ☐ N

If Y, is it metered

☒ Y - ☐ N

River

Y - ☒ N

If Y, is it metered

Y - ☐ N11. Name of purchased water supplier: Borough of TotowaList all Account #'s: NA12. Water Received: From Mo. 4 Yr. 2006 Through Mo. 3 Yr. 2007.

(* Next to a figure means it is estimated).

	<u>PURCHASED</u>	<u>WELL</u>	<u>RIVER</u>	<u>TOTAL</u>
1 st Qtr.	3,748,747	2,871,295		6,620,042
2 nd Qtr.	4,226,145	3,000,535		7,226,680
3 rd Qtr.	4,044,435	2,306,268		4,975,639
4 th Qtr.	4,837,020	3,628,944		8,465,964

GRAND TOTAL 27,288,325

Report in gallons

13. Water Use and Disposition (*Next to a figure means it is estimated).

	Gallons Sanitary/Combined Sewer	Discharged Stormwater/River/ Ditch	Gallons Used Other
Sanitary service only	3,600,350*		
Process waste water	11,428,740		
Cooling water	10,035,986*		
Evaporation			2,223,249
Contained in the product			
Other (describe)			

GRAND TOTAL 27,288,325

SECTION B (continued)

14. Process wastewater which is discharged as above is metered as follows:

To the Separate Sanitary Sewer

Y ☒ N

To the Combined Sewer

Y ☒ N

To the Storm Sewer

Y ☒ N

River or Ditch

Y ☒ N

15. Waste hauler information: List all firms and/or independent contractors used to remove process waste or sludge from this facility.

Contractor	Address	Icc #	Waste type handled
Waste Management Inc.	107 Silvia St., Ewing NJ 08628	SW1724	general and industrial waste

SECTION C**OPERATIONAL CHARACTERISTICS**

16. Discharge of Industrial Waste is continuous 24 hrs/day
or intermittent _____ each operating day.

If the discharge is intermittent, it occurs between the following hours: _____

17. Brief description of Manufacturing or other activity performed: _____
fabric coating and manufacture of nowoven fabrics

List SIC CODE #: 2295 and 2297

18. Principal Raw Materials used: polyester, rayon and nylon fibers
acrylic, polyurethane and thermoplastic resins

19. Principal Products or Services: coated and uncoated synthetic fabrics

20. Describe seasonal variations, if significant, giving dates, volumes, rates, hours, etc.

Include variations in product lines which affect waste characteristics: _____

Production volume and mix is relatively constant year round.

Does this facility shutdown for vacation(s)? no If so, is it basically the same time each year. no Provide dates usually shutdown _____

SECTION D

MONITORING

21. Describe any pretreatment process or effluent monitoring system in use:

Outlet 1 continuous pH monitoring

Outlet _____

Outlet _____

22. Sampling information:

<u>Outlet</u>	<u>Contains Industrial Waste</u>	<u>Sampler Type</u>	<u>Refrigerated</u>
1	yes	all sampling by Advanced Analytical Technologies Inc., using their equipment.	

SECTION D (continued)

23. Volume Information:

<u>Outlet</u>	<u>Daily Flow (Gallons)</u>	<u>Metered (Y - N)</u>	<u>Type</u>	<u>Date</u>
1	37,196	Y	ultrasonic/weir totalizer not resettable	4/2/07
2	45,264	N		4/2/07

24. Frequency of calibration of each flow meter: annual

25. Attach plot plan of the property showing:

- (a) all existing or proposed sewer and drain lines (including outlets to a storm sewer, river or ditch);
- (b) sample point(s); Monitoring or Pretreatment Equipment; Incoming meter(s); Well meter(s); Internal meter (s); Flowmeter(s).
- (c) details of the connection(s) to the municipal (or PVSC) sewer, including the distance and direction of each connection from the nearest street intersection.

SECTION E**ANALYSIS OF INDUSTRIAL WASTE**

26. Analysis for Industrial Waste must be a proper sample taken for each outlet.

OUTLET NO. 1

Report to the nearest unit: XX. Except where indicated with (1) Example: 15 mg/l		Report to the nearest hundredth: 0.XX Except where indicated Example: 0.36 mg/l	
<u>Parameter</u>	<u>Value</u>	<u>Parameter</u>	<u>Value</u>
*Radioactivity (PL-1)		*Antimony (Sb)	
Total Solids	1088	*Arsenic (As)	
*Volatile Solids		*Boron (B)	
Total Suspended Solids	360	Cadmium (Cd)	<0.005
*Volatile Suspended Solids		*Chromium Total (Cr)	
(1)(3) SGT-HEM (EPA Method 1664 Rev. A)	7.9	Copper (Cu)	0.04
Biochemical Oxygen Demand (BOD)	100	*Iron (Fe)	
		Lead (Pb)	<0.025
Chemical Oxygen Demand (COD)	256	*Cyanide (Cn)(3)	
		Mercury (Report to 0.XXX)	<0.001
*Total Organic Carbon (TOC)		Nickel (Ni)	<0.02
		*Selenium (Se)	
pH(standard unit range)	6.99	*Silver (Ag)	
(1) Ammonia as N	9.5	*Tin (Sn)	
(1)(3) Total Oil & Grease	42.5	Zinc (Zn)	0.07
*(1) Sulfide		*Phenol	
* (1) Ortho Phosphates as P		*Pesticides (Report to 0.XXX)	
* (1) Kjeldahl N as N			
*(2)(3) TTO (Report to 0.XXX)		*TTVO (Report to 0.XXX)(3)	

FOOTNOTES:

- (1) Report results to the nearest tenth, i.e., 1.6 mg/l.
(*) Analyze for this if reasonably expected to be present in the discharge unless otherwise exempted.
- (2) See instructions.
- (3) Grab sample required

Rev: 1/87
8/89
7/90
9/94
8/95
11/95
07/98
09/05

SECTION E (continued)Samples collected by: Advanced Analytical Technologies Inc.Date: 5/15/07Sample analyzed by: Advanced Analytical Technologies Inc. Date: 6/8/07

Products being manufactured when sample was collected: _____

27. Who performs the analyses of the samples for User Charge? _____
Advanced Analytical Technologies Inc.28. Is the Laboratory certified by NJDEP to conduct all the analyses? Y - N Y29. Who performs the analyses of the samples for the Pretreatment Parameters?
N/AIf monitoring has not commenced for Pretreatment, indicate Laboratory you plan to use. If unknown, so state:

30. Is the Laboratory certified by NJDEP to conduct all the required Pretreatment analyses?

Y - N Y

31. Based upon knowledge of materials and processes used at this facility check the appropriate box that best describes the potential that a Priority Pollutant, listed on Tables 1,2 & 3 is present in your discharge.

SECTION F**PRETREATMENT**

32. Industrial Category: 2295 & 2297
Subpart (s): _____
33. Compliance date(s): N/A
34. Is facility in compliance? N/A If not, and if compliance date has passed, explain actions being taken to get into compliance: N/A

35. Date Baseline Monitoring Report (BMR) submitted to PVSC: April 15, 1996
36. Compliance schedule submitted: N/A
If yes is facility on schedule? N/A Explain if compliance date will not be met:

37. Does this facility come under the Resource Conservation and Recovery Act (RCRA)?
If yes, describe no
38. Does this facility have a Spill Prevention Control and Countermeasures (SPCC) plan?
If yes, describe N/A

39. Has NJDEP or EPA ever cited this facility for a violation of State or Federal Regulations for the nature of its wastewater discharge? Y - (N)
40. Is this facility under an ISRA Clean up? no If so, has a plan been approved by NJDEP: N/A

Is there any plan to discharge groundwater?
no

CERTIFICATION*:

The information contained in this application is familiar to me and, to the best of my knowledge and belief, such information is true, complete and accurate.

If the applicant is a corporation, a corporate resolution is attached granting me the authority to sign the application on behalf of the corporation.

Name of signing official: John F. Borjeson

Print Name

TITLE: Environmental Manager

6/11/07
DATE

John F. Borjeson
SIGNATURE

*APPLICATION MUST BE SIGNED BY ONE OF THE FOLLOWING:

- a. Principal Officer of Corporation
- b. President or Owner of Company
- c. General Partner if a Partnership
- d. Plant Manager or Authorized Representative

TABLE 1 EPA PRIORITY POLLUTANTS**CHECK APPROPRIATE BOX**

NAME	A	B	C	D		A	B	C	D
Acenaphthene				X	2,4 dimethylphenol				X
acrolein				X	2,4 dinitrotoluene				X
acrylonitrile				X	2,6 dinitrotoluene				X
benzene				X	1,2 diphenylhydrazine				X
benzidine				X	ethylbenzene				X
carbon tetrachloride (tetrachloromethane)				X	fluoranthene				X
chlorobenzene				X	4-chlorophenyl phenyl ether				X
1,2,4-trichlorobenzene				X	4-bromophenyl phenyl ether				X
hexachlorobenzene				X	bis(2-chloroisopropyl) ether				X
1,2 dichloroethane				X	bis(2-chloroethoxy) methane				X
1,1,1 trichloroethane				X	methylene chloride(dichloromethane)				X
hexachloroethane				X	methyl chloride (chloromethane)				X
1,1,dichloroethane				X	methyl bromide (bromomethane)				X
1,1,2 trichloroethane				X	bromoform(tribromomethane)				X
1,1,2,2 tetrachloroethane				X	dichlorobromomethane				X
chlorethane				X	trichlorofluoromethane				X
bis(chloromethyl) ether				X	dichlorodifluoromethane				X
Bis(2 chloroethyl) ether				X	chlorodibromomethane				X
2-chloroethyl vinyl ether mixed				X	hexachlorobutadiene				X
2-chloronaphthalene				X	hexachlorocyclopentadiene				X
2,4,6, trichlorophenol				X	isophorone				X
parachlorometa cresol				X	naphthalene				X
Chloroform (trichloromethane)				X	nitrobenzene				X
2 chlorophenol				X	2-nitrophenol				X
1,2, dichlorobenzene				X	4-nitrophenol				X
1,3, dichlorobenzene				X	2,4-dinitrophenol				X
1,4, dichlorobenzene				X	4,6 dinitro-o cresol				X
3,3, dichlorobenzidine				X	N-nitrosodimethylamine				X
1,1,dichloroethylene				X	N-nitrosodiphenylamine				X
1,2 trans-dichloroethylene				X	N-nitrosodi-n-propylamine				X
2,4,dichlorophenol				X	pentachlorophenol				X
1,2, dichloropropane				X	phenol				X
1,3, dichloropropylene				X					
(1,3 dichlor propene)				X					

- A. KNOWN TO BE PRESENT**
B. SUSPECTED TO BE PRESENT
C. KNOWN TO BE ABSENT
D. SUSPECT TO BE ABSENT

TABLE 1 EPA PRIORITY POLLUTANTS (continued)**CHECK APPROPRIATE BOX**

NAME	A	B	C	D		A	B	C	D
bis(2-ethylhexyl) phthalate				X	endrin				X
butylbenzylphthalate				X	endrin aldehyde				X
di-n-butylphthalate				X	heptachlor				X
di-n-octylphthalate				X	heptachlor (epoxide)				X
diethylphthalate				X	BHC Alpha				X
dimethylphthalate				X	BHC Beta				X
benzo(a)anthracene				X	BHC Gamma				X
benzo(a)pyrene				X	BHC Delta				X
3,4 benzofluoranthene				X	PCB1242				X
benzo(k) fluoranthene				X	PCB1254				X
chrysene				X	PCB1221				X
acenaphthylene				X	PCB1232				X
anthracene				X	PCB1248				X
benzo(ghi)perylene				X	PCB1260				X
fluorene				X	PCB1016				X
phenanthrene				X	toxaphene				X
dibenzo (a,h) anthracene				X	antimony (total)				X
indeno (1,2,3-c,d) pyrene				X	arsenic (total)				X
pyrene				X	asbestos (fibrous)				X
tetrachloroethylene				X	beryllium (total)				X
toluene				X	cadmium (total)				X
trichloroethylene				X	chromium (total)				X
vinyl chloride				X	copper (total)	X			
aldrin				X	cyanide (total)				X
dieldrin				X	lead (total)				X
chlordane				X	mercury (total)				X
4,4 DDT				X	nickel (total)				X
4,4, DDE				X	selenium (total)				X
4,4, DDD				X	silver (total)				X
endosulfan 1				X	thallium (total)				X
endosulfan 11				X	zinc (total)	X			
endosulfan sulfate				X	2,3,7,8, tetrachlorodibenzo				X
				X	p-dioxin				X

- A. KNOWN TO BE PRESENT
 B. SUSPECTED TO BE PRESENT
 C. KNOWN TO BE ABSENT
 D. SUSPECT TO BE ABSENT

TABLE 2 NJDEP EXPANDED PRIORITY POLLUTANTS**CHECK APPROPRIATE BOX**

NAME	A	B	C	D		A	B	C	D
acrylamide				X	n,n-dimethyl aniline				X
amitrole				X	3,3-dimethyl benzidine				X
amyl alcohols				X	1,1-dimethylhydrazine				X
aniline hydrochloride				X	dioxane				X
anisole				X	diphenylamine				X
auramine				X	ethylenimine				X
benzotrichloride				X	hydrazine				X
benzylamine				X	4,4-methylene bis				X
				X	(2-chloraniline)				X
o-chloroaniline				X	4,4-methylenedianiline				X
m-chloroaniline				X	methyl isobutyl ketone				X
p-chloroaniline				X	alpha-naphthylamine				X
1-chloro-2-nitrobenzene				X	beta-naphthylamine				X
1-chloro-4-nitrobenzene				X	n-methylaniline				X
chloroprene				X	1,2- phenylenediamine				X
chrysoidine				X	1,3- phenylenediamine				X
cumene				X	1,4-phenylenediamine				X
2,3-dichloroaniline				X	sudan 1 (solvent yellow 14)				X
2,4-dichloroaniline				X	thiourea				X
2,5-dichloroaniline				X	toluene sulfonic acids				X
3,4-dichloroaniline				X	toluidines				X
3,5-dichloroaniline				X	xylidines				X
1,3-dichloropropene				X					
1,3-dimethoxybenzidine				X					

- A. KNOWN TO BE PRESENT**
B. SUSPECTED TO BE PRESENT
C. KNOWN TO BE ABSENT
D. SUSPECT TO BE ABSENT

TABLE 3 EPA HAZARDOUS SUBSTANCES**CHECK APPROPRIATE BOX**

NAME	A	B	C	D		A	B	C	D
acetaldehyde				X	isopropanolamine				X
allyl alcohol				X	kelthane				X
allyl chloride				X	kepone				X
amyl acetate				X	malathion				X
aniline				X	mercaptodimethur				X
benzonitrile				X	methoxychlor				X
benzyl chloride				X	methyl mercaptan				X
butyl acetate				X	methyl methacrylate				X
butylamine				X	methly parathion				X
captan				X	mevinphos				X
carbaryl				X	mexacarbate				X
carbofuran				X	monoethylamine				X
carbon disulfide				X	monomethylamine				X
chlorpyrifos				X	naled				X
coumaphos				X	napthenic acid				X
cresol				X	nitrotoluene				X
crotonaldehyde				X	parathion				X
cyclohexane				X	phenolsulfanate				X
2,4-D (2,4-dichlorophenoxy)				X	phosgene				X
acetic acid				X	propagrite				X
diazinon				X	propylene oxide				X
dicamba				X	pyrethrins				X
dichlobenil				X	quinoline				X
dichlone				X	resorcinol				X
2,2-dichloropropionic acid				X	strontium				X
dichlorvos				X	strychnine				X
diethylamine				X	stryrene				X
dimethylamine				X	2,4,5-T (2,4,5-trichloro- phenoxy acetic acid)				X
dinitrobenzene				X	TDE (tetrachloro- diphenylethane)				X
diquat				X	2,4,5-TP 2(2,4,5- trichlorophenoxy				X
disulfoton				X	trichlorofon				X
diuron				X	triethylamine				X
epichlorohydrin				X	trimethylamine				X
					propanoic acid				X

- A. KNOWN TO BE PRESENT
 B. SUSPECTED TO BE PRESENT
 C. KNOWN TO BE ABSENT
 D. SUSPECT TO BE ABSENT

TABLE 3 EPA HAZARDOUS SUBSTANCES (continued)**CHECK APPROPRIATE BOX**

<u>NAME</u>	<u>A</u>	<u>B</u>	<u>C</u>	<u>D</u>		<u>A</u>	<u>B</u>	<u>C</u>	<u>D</u>
ethanolamine				X	uranium				X
ethion				X	vanadium				X
ethylene diamine				X	vinyl acetate				X
ethylene dibromide				X	xylene				X
formaldehyde				X	xlenol				X
furfural				X	zirconium				X
guthion				X					
isoprene				X					

- A. KNOWN TO BE PRESENT
 B. SUSPECTED TO BE PRESENT
 C. KNOWN TO BE ABSENT
 D. SUSPECT TO BE ABSENT

SUPPLEMENTAL SEWER USE APPLICATION QUESTIONNAIRE

The following questionnaire must be completed and submitted by all industrial and tax-exempt users making application for a SEWER USE PERMIT. The purpose of this questionnaire is to identify the correct name and address of the applicant and all individuals and entities owning 10% or more of the applicant. This will assist the PVSC by providing necessary information for service of notices, bills and other documents upon the applicant, for service of process as well as the individual to be contacted in the event of an emergency.

BY SIGNING THIS APPLICATION THE APPLICANT IS ACKNOWLEDGING ITS CONTINUING OBLIGATION TO UPDATE THE INFORMATION CONTAINED IN THIS QUESTIONNAIRE. SPECIFICALLY THE APPLICANT UNDERSTANDS THAT IT SHALL NOTIFY THE PVSC WITHIN THIRTY (30) DAYS OF ITS ENTERING INTO A CONTRACT OR AGREEMENT TO TRANSFER ITS CAPITAL STOCK AND/OR 50% OR MORE OF ITS ASSETS. THE APPLICANT SHALL LIKEWISE INFORM THE PVSC, ON A CONTINUING BASIS, OF ALL INDIVIDUALS OR ENTITIES OWNING 10% OR MORE OF THE CAPITAL STOCK OR ASSETS OF THE CORPORATION AND ANY INDIVIDUAL OR ENTITY ENTITLED TO RECEIVE MORE THAN 10% OF THE NET PROFITS OF THE APPLICANT.

FAILURE TO NOTIFY THE PVSC OF ANY CHANGES IN THE CORPORATE STRUCTURE, OWNERSHIP OR PLANNED TRANSFER OF OWNERSHIP WITHIN 15 DAYS OF ITS OCCURRENCE SHALL BE DEEMED A VIOLATION OF THE SEWER USE PERMIT, THE RULES AND REGULATIONS OF THE PVSC AND N.J.S.A. 58:14-1 et. seq.

SECTION ONE

(To be completed by all applicants)

NAME OF APPLICANT: State the complete name of the organization applying for a SEWER USE PERMIT ("Permit"), as it appears on the certificate of incorporation, charter, by-laws, partnership agreement, trust or other official document which establishes the name of the applicant (if no such document exists, state the name the business uses):

Precision Custom Coatings LLC
Name of Applicant

TRADE NAME: Identify all trade names, names under which the applicant will be doing or soliciting business and/or fictitious names that the organization will utilize at the location(s) for which this Permit application is made.

Trade Name/Fictitious Name

BUSINESS ORGANIZATION: Please check the appropriate box:

- | | |
|--|---|
| <input type="checkbox"/> Sole Proprietorship | <input type="checkbox"/> Trust |
| <input type="checkbox"/> Partnership | <input type="checkbox"/> Joint Venture |
| <input type="checkbox"/> Limited Partnership | <input type="checkbox"/> Non-Profit Corporation |
| <input type="checkbox"/> Corporation | <input checked="" type="checkbox"/> Limited Liability Company |
| <input type="checkbox"/> Other (describe) | |

EMERGENCY CONTACT PERSON: In the event of an emergency, provide the name, address and telephone number of the person(s) the PVSC can contact:

Name: Shift Supervisor

Street Address: 200 Maltese Drive

City, State & Zip Code: Totowa, NJ 07552

Business Telephone: 973-890-3873 Emergency Telephone: 973-890-3873

PAST NAMES OF APPLICANT. List all names under which the applicant has done business or held itself out to the public as doing business in the past. Include names of division, and "trading as," "doing business as," fictitious, or informal name.

<u>Name</u>	<u>From (Year)</u>	<u>To (Year)</u>
Precision Custom Coatings Inc.	1987	1997
_____	_____	_____
_____	_____	_____
_____	_____	_____

APPLICANT'S FORMER FACILITIES IN NEW JERSEY. List all locations, including office, in the State of New Jersey at which the applicant formerly operated any aspect of its business, and any location at which such a business was owned or operated by any predecessor of the applicant, or by any owner, partner, director, officer, key employee or stockholder holding 10% or more of the applicant's equity.

<u>Address</u>	<u>Type of Facility</u>	<u>From To (years)</u>	<u>NJDEP regis. No. and or USEPA I.D.</u>
Clifton NJ	manufacturing	1987--1991	
_____	_____	_____	_____
_____	_____	_____	_____

APPLICANT'S FACILITIES IN OTHER JURISDICTIONS. List all locations in any state, including offices, districts or territory of the United States other than New Jersey, or in any foreign country, at which the applicant is currently operating any aspect of its business.

<u>Address</u>	<u>Telephone</u>	<u>Type of facility</u>	<u>USEPA I.D. and/or any permits (nos. and name of issuing agency)</u>
<u>see attached list of facilities</u>			

SECTION TWO

(To be completed only by Corporations and Limited Liability Companies)

REGISTERED AGENT: Identify the name and address of the Corporation's Registered Agent:

Name: **National Registered Agents, Inc. of NJ**

Company Name: **National Registered Agents, Inc. of NJ**

Street Address: **810 Bear Tavern Road**

City, State & Zip Code: **West Trenton, NJ 08628**

Telephone: _____
(Area Code)

DATE AND PLACE OF INCORPORATION/FORMATION: Identify the state where the corporation/LLC was organized and the date on which the Certificate of Incorporation/Formation was filed:

State/Country: **Deleware**

Date: **6/19/1997**

Certificate of Incorporation No.: **N/A**

Copy of certificate of incorporation attached? ☐ Yes ☒ No

DATE AUTHORIZED IN NEW JERSEY: If other than a New Jersey corporation/LLC, state the date on which the corporation/LLC received a Certificate of Authority to Transact Business in New Jersey (and attach copy).

Date: **6/19/1997**

OFFICERS. List the following information as to each Officer of the corporation. Use additional copies of this section as necessary.

Name: Peter Longo

Telephone: 973-890-3873

Business address: 200 Maltese Drive, Totowa, NJ 07512

Office
held

Date took
office

Date of
birth

COO

6/19/1997

1/24/1950

Name: Scott Tesser

Telephone: 973-890-3873
(area code)

Business address: 200 Maltese Drive, Totowa, NJ 07512

Office
held

Date took
office

Date of
birth

President

6/19/1997

1/26/1959

DIRECTORS. List the following information as to each Director of the corporation. Use additional copies of this section as necessary.

Name: NA

Telephone: _____
(area code)

Business address:

Office
held

Date took
office

Date of
birth

FORMER OFFICERS AND DIRECTORS: List the following information as to each person who was an Officer or Director of the corporation at any time during the last 10 years and is not listed in the responses above. Use additional copies of this section, as necessary.

Name and last known address: NA

Position held	From	To (month/year)	Date of birth
_____	_____	_____	_____

SECTION THREE

(To be completed only by Corporations and Limited Liability Companies)

List all persons and/or entities holding a 10% or greater ownership, equity, beneficial or other interest in the Applicant along with the addresses and telephone #. Use additional copies of this section as necessary.

Name: Cami Investments LLC

Street Address: 110 Dyer Court

City, State & Zip Code: Norwood, NJ 07648

Bus.Phone 973-890-3873

Name: P & L Enterprise Group LLC

Street Address: 6 Justin Court

City, State & Zip Code: Saddle River NJ 07458

Bus.Phone 973-890-3873

If any of the persons and/or entities listed above is a corporation or Limited Liability Corporation, for each such corporation provide all information requested in Section Two of this Questionnaire.

SECTION FOUR

(To be completed only by Partnerships or Joint Ventures)

Provide a copy of the partnership or joint venture agreement of applicant.

Copy attached? ☐ Yes ☐ No

TYPE OF ASSOCIATION: Check One

☐ General Partnership ☐ Limited Partnership ☐ Joint Venture

GENERAL PARTNERS OR JOINT VENTURERS. List the following information as to each partner or joint venturer. Use additional copies of this section, as necessary. If a limited partnership, list limited partners separately under the heading "limited partners."

Name:

Street Address:

City, State & Zip Code:

Telephone: _____

Name:

Street Address:

City, State & Zip Code:

Telephone: _____

LIMITED PARTNERS. List the following information as to each limited. Use additional copies of this section as necessary.

Name:

Street Address:

City, State & Zip Code:

Telephone: _____

Name:

Street Address:

City, State & Zip Code:

Telephone: _____

FORMER PARTNERS/JOINT VENTURERS. List the following information as to all prior partners (general and limited) and joint venturers of the applicant during the past 10 years that are not listed above. Use **additional copies of this section as necessary.**

Name:

Street Address:

City, State & Zip Code:

Telephone:

Dates during which individual was a partner: _____

Name:

Street Address:

City, State & Zip Code:

Telephone: _____ Telephone _____

Dates during which individual was a partner: _____

If any of the persons and/or entities listed above is a corporation or Limited Liability Corporation, for each such corporation provide all information requested in Section Two of this Questionnaire.

SECTION FIVE

(This section to be completed only if the business concern is organized in a form **other than** a sole proprietorship, corporation, partnership or joint venture—such as a trust or association)

FORM OF BUSINESS ORGANIZATION: Describe how the business entity is organized and under what legal authority it was established.

Type (trust, trade association; estate; etc.)

Copy attached? ☐ Yes ☐ No

OWNERS, OFFICERS, TRUSTEES, CONTROLLING PARTIES, ETC. List the following information as to each person who owns, controls or is an officer or trustee of the Applicant. If any owner, officer, trustee, or controlling party listed below shall be a corporation, limited liability corporation, or partnership (general or limited liability), the Applicant shall supply the information requested in Sections Two, Three and Four as applicable. **Use additional copies of this section as necessary.**

Name:

Street Address:

City, State & Zip Code:

Telephone:

Name:

Street Address:

City, State & Zip Code:

Telephone:

SECTION SIX

CIVIL VIOLATIONS HISTORY

(To be completed by all applicants)

The following questions concern civil violations of environmental protection laws and regulations. In this section, the term "you" refers to the applicant identified in SECTION I, and to any of the following:

- a. Any predecessor firm, or any previous name under which the applicant operated.
- b. Subsidiaries: Any business in which the applicant holds 25% of equity or debt liability.
- c. Sister companies: Any business in which the applicant's parent company holds more than 10% of the equity or debt liability.
- d. Any corporation of which the Applicant is a subsidiary.
- e. Any Officer, Director, Partner, or Joint Venturer of the applicant, and any business concern owned or controlled by any such individual.

Provide a response in each section. Each item pertains to all of the entities and individuals listed above. If an answer is None or the item is not applicable, write "None" or "N/A". A question left unanswered will not be presumed "Not applicable" or "None" - THE FORM WILL BE DEEMED INCOMPLETE.

As used below, the term "law or regulation pertaining to protection of the environment" includes laws and regulations relating to the discharge, treatment, storage, processing, recycling or disposal of industrial waste or hazardous waste and any others relating to water and air pollution, discharge of hazardous substances and treatment of hazardous materials. It includes regulations of the Passaic Valley Sewerage Commissioners ("PVSC"), N.J. DEP, the U.S. EPA, the N.J. DOT, and the U.S. Department of Transportation.

A. NEW JERSEY VIOLATIONS NOTICES. List and explain all Summonses, Notices of Violation, Notices of Prosecution, Administrative Orders and Actions, civil complaints, settlements, Judicial or Administrative Consent Orders, or Notices of Intent to Deny or Revoke any license or permit, or similar notices, issued to you within the past 10 years by the PVSC, New Jersey Department of Environmental Protection (DEP) or United States Environmental Protection Agency. **Attach additional sheets if necessary.**

Name of
entity cited: Precision Custom Coatings LLC

Date
Issued: 1/18/2005

Address of
alleged violation: 200 Maltese Drive, Totowa, NJ 07512

Alleged violation: pH excursion

Type of
notice: Notice of Violation

Disposition & explanation: no additional actions by PVSC

Name of issuing agency: PVSC

Docket No.: _____

see additional sheets attached

B. FEDERAL VIOLATION NOTICES. List and explain all Notices of Violation, Notices of Prosecution, Administrative Orders and Actions, civil complaints, or similar notices issued to you within the past 10 years by the U.S. Environmental Protection Agency or U.S. Department of Transportation for any alleged violation of any federal law or regulation pertaining to protection of the environment. **Use additional copies of this section as necessary.**

Name of
entity cited: _____

Date
Issued: _____

Address of
alleged violation: _____

Alleged violation: _____

Type of
notice: _____

Disposition &
explanation: _____

Name of issuing agency: _____

Docket no.: _____

C. NEW JERSEY MUNICIPALITIES AND COUNTIES. List and explain all Notices of Violation, Notices of Prosecution, Administrative Orders and Actions, Summonses, civil Complaints, Citations of any kind, and Notices of intent to Deny or Revoke a license or permit, or any similar notices issued to you within the past 10 years by any municipality or county in the State of New Jersey, for any alleged violation of any law or regulation pertaining to the protection of the environment, other than a motor vehicle or littering offense. **Use additional copies of this section as necessary.**

Name of
entity cited: _____

Date
Issued: _____

Address of
alleged violation: _____

Alleged violation: _____

Type of
notice: _____

Disposition &
explanation: _____

Name of issuing agency: _____

Docket no.: _____

D. OTHER STATES AND FOREIGN COUNTRIES. List and explain all Notices of Violation, Notices of Prosecution, Administrative Orders and Actions, Summons, Civil Complaints, Citations of any kind, and Notices of Intent to Deny or Revoke a license or permit, or any similar notices issued to you within the past 10 years by any state other than the State of New Jersey or by any foreign country, for any alleged violation of any law or regulation pertaining to the protection of the environment, other than a motor vehicle or littering offense. **Use additional copies of this section as necessary.**

Name of
entity cited: _____

Date
Issued: _____

Address of
alleged violation: _____

Alleged violation: _____

Type of
notice: _____

Disposition &
explanation: _____

Name of issuing agency: _____

Docket no.: _____

SECTION SEVEN**OTHER CIVIL COURT JUDGMENTS AND PENDING LITIGATION**

(To be completed by all applicants)

A. OTHER JUDGMENTS. List and explain all judgments of liability in excess of \$25,000 rendered against the applicant in the past 10 years, starting with the most recent. **Use additional copies of this section as necessary.**

Title of case: _____

Docket No.: _____

Name & location
of court: _____Date judgment
entered: _____Nature of
suit: _____Amt./terms of
judgment: _____

B. PENDING SUITS. List and explain all civil suits in which the applicant is presently involved as a party plaintiff or defendant. Include matters involving resolution before arbitration boards. **Use additional copies of this section as necessary.**

Title of case: _____

Docket No.: _____

Name & location
of court: _____

Date Filed: _____

Nature of
suit: _____

Status: _____

SECTION EIGHT**CRIMINAL CHARGES AND CONVICTIONS**

(To be completed by all applicants)

List all indictments, accusations, summonses, complaints, and information against the applicant for any crime, felony, misdemeanor, disorderly persons offense, petty disorderly persons offense or criminal violation.

NOTE: You need not list convictions for any violation of Title 39 of the Revised Statutes (N.J.S.A.) or comparable motor vehicle offenses in jurisdictions other than New Jersey. Death by Auto or Vehicular Homicide is considered a criminal offense and must be listed under this item.

List convictions first. Use additional copies of this page as necessary.

Name of entity
charged/convicted: _____

Description of
crime/offense charged: _____

Date
Charged: _____

Jurisdiction
Where Charged: _____

Indictment information,
Complaint No., indictment No. etc., _____

Disposition (if applicable,
sentence imposed): _____

CERTIFICATION

(All applicants must sign and date the following certification)

I hereby certify the answers supplied in the foregoing SUPPLEMENTAL SEWER USE PERMIT APPLICATION QUESTIONNAIRE are true. I am aware that if any of the foregoing responses are willfully false, I am subject to punishment.

Dated:

6/11/07


Signature

John F. Borjeson, Environmental Manager
Print Title & Position

A. NEW JERSEY VIOLATIONS NOTICES. List and explain all Summonses, Notices of Violation, Notices of Prosecution, Administrative Orders and Actions, civil complaints, settlements, Judicial or Administrative Consent Orders, or Notices of Intent to Deny or Revoke any license or permit, or similar notices, issued to you within the past 10 years by the PVSC, New Jersey Department of Environmental Protection (DEP) or United States Environmental Protection Agency. **Attach additional sheets if necessary.**

Name of
entity cited: Precision Custom Coatings LLC

Date
Issued: 11/19/2004

Address of
alleged violation: 200 Maltese Drive, Totowa, NJ 07512

Alleged violation: pH excursion

Type of
notice: Notice of Violation

Disposition & explanation: no additional actions by PVSC

Name of issuing agency: PVSC

Docket No.: _____

B. FEDERAL VIOLATION NOTICES. List and explain all Notices of Violation, Notices of Prosecution, Administrative Orders and Actions, civil complaints, or similar notices issued to you within the past 10 years by the U.S. Environmental Protection Agency or U.S. Department of Transportation for any alleged violation of any federal law or regulation pertaining to protection of the environment. **Use additional copies of this section as necessary.**

Name of
entity cited: _____

Date
Issued: _____

Address of
alleged violation: _____

Alleged violation: _____

Type of
notice: _____

Disposition &
explanation: _____

Name of issuing agency: _____

Docket no.: _____

A. NEW JERSEY VIOLATIONS NOTICES. List and explain all Summonses, Notices of Violation, Notices of Prosecution, Administrative Orders and Actions, civil complaints, settlements, Judicial or Administrative Consent Orders, or Notices of Intent to Deny or Revoke any license or permit, or similar notices, issued to you within the past 10 years by the PVSC, New Jersey Department of Environmental Protection (DEP) or United States Environmental Protection Agency. **Attach additional sheets if necessary.**

Name of
entity cited: Precision Custom Coatings LLC

Date
Issued: 5/27/2004

Address of
alleged violation: 200 Maltese Drive, Totowa, NJ 07512

Alleged violation: pH excursion

Type of
notice: Notice of Violation

Disposition & explanation: no additional actions by PVSC

Name of issuing agency: PVSC

Docket No.: _____

B. FEDERAL VIOLATION NOTICES. List and explain all Notices of Violation, Notices of Prosecution, Administrative Orders and Actions, civil complaints, or similar notices issued to you within the past 10 years by the U.S. Environmental Protection Agency or U.S. Department of Transportation for any alleged violation of any federal law or regulation pertaining to protection of the environment. **Use additional copies of this section as necessary.**

Name of
entity cited: _____

Date
Issued: _____

Address of
alleged violation: _____

Alleged violation: _____

Type of
notice: _____

Disposition &
explanation: _____

Name of issuing agency: _____

Docket no.: _____

PCC GLOBAL DISTRIBUTION LIST {www.pcc-usa.com}****Facility has Full Testing Available******★ Manufacturing****May 21, 2007****NORTH AMERICA**
UNITED STATES

**** PRECISION CUSTOM COATINGS LLC ** ★**
Corporate Headquarters & Manufacturing Facility
 200 MALTESE DR.
 TOTOWA, NJ. 07512
 TEL # (1) 973-890-3873
 FAX # (1) 973-890-9248
 MR. JAY WAXER
 jwaxer@pcc-usa.com
 pcc@pcc-usa.com
 www.pcc-usa.com

PRECISION TEXTILES ★
Manufacturing Facility
 40 Industrial Drive, Bldg. # 5
 North East, MD 21901
 TEL. # (1) 410-287-2207
 FAX # (1) 410-287-6170
 MR. MIKE HOCHLOWSKI
 mikeh@pcc-usa.com

WEST COAST OFFICE
 7095 HOLLYWOOD BLVD #832
 LOS ANGELES, CA 90028
 TEL # (1) 323-851-2096
 FAX # (1) 323-851-3551
 MRS. DEBBIE ROPER
 dbr_pcc@ix.netcom.com

SOUTHEAST OFFICE
 LLOVET SALES CO., INC.
 35 Fant Industrial Dr.
 Madison, TN 37115
 MR. JIM JACKSON
 TEL # (1) 615-868-7200
 FAX # (1) 615-868-1160
 jimj@llovet.com

MEXICO
 Corporativo Rayonera, SA de CV
 Av. Aquiles Serdan No. 46
 Col. Angel Zimbron,
 Azcapotzalco, D.F. 02099
 MEXICO
 TEL # (011)-525-55-527-9851
 FAX # (011)-525-55-399-4638
 Mobile #: (011) 525-55-405-5885
 MR. CONRADO OCHANDO
 conrado.ochando@rayonera.com

SOUTH AMERICA

BRAZIL
 COATS CORRENTE LTDA.
 RUA DO MANIFESTO, 705
 SAO PAULO, SP, BRAZIL
 CEP 04209-000
 TEL # (55)-11-3247-8216
 FAX # (55)-11-3247-8023
 MR. ELLER AZEVEDO
 eller.azevedo@coats.com

COLOMBIA

COATS CADENA S.A.
 Calle 29-C No. 55-45
 Medellin,
 COLOMBIA
 TEL # (574) 235-6267
 FAX # (574) 235-4432
 MR. JUAN R. RAMIREZ
 juan.r.ramirez@coats.com

PERU

Grupo VGA
 Calle Los Talladores No. 275
 Urb. Industrial El Artesano - Ate.
 Lima, Peru
 TEL: # (511) 250-0071
 FAX: # (511) 250-0098
 Mr. Oscar Mayta
 group_vga@hotmail.com

CARIBBEAN BASIN

DOMINICAN REPUBLIC
 PCC DOMINICANA
 Local A-Nave #33
 Zona Franca Pisano
 Santiago, Dominican Republic
 Mr. Heinrich Kunhardt
 Tel: (1) 809-241-8888
 Fax: (1) 809-241-8889
 Cell # (1) 809-781-0707
 hkpcc@codetel.net.do
 Rhaysa: rrpcc@codetel.net.do

CENTRAL AMERICA

GUATEMALA
 ENTRETELAS, S.A.
 26 Ave. 7-27 Zona 4 de Mixco
 Colonia El Naranjo
 Zona Franca SADINSA
 Bodega No. 14
 Guatemala C.A.
 Tel # (502) 2484-8368
 (502) 2484-8369
 Fax # (502) 2484-8377
 Mr. Daniel Lupitou
 Cell # (502) 5 966-0561
 daniel@pccguatemala.com

WESTERN EUROPE

UNITED KINGDOM
 BRALTEX LTD.
 Unit B, Trafalgar Park,
 Admiral Way, Off Lawkholme Lane
 Keighley, West Yorkshire
 BD21 3LN
 TEL # (44) 1535-602-888
 FAX # (44) 1535-602-999
 MOBILE # 0044-208-954-3246
 Mr. Alan Levine; Paul Hargreaves
 alanatbraltex@aol.com
 paul@braltex.com

MONTINI PRODOTTI TESSILI
 s.a.s., Via Caracciolo, 94
 20155 Milano, Italy
 MR. FRANCO BALDON
 Tel: (39) 02-33-101-229
 Fax: (39) 02-33-600-164
 commerciale@montini.191.it

TURKEY

PCC Turkey Liaison Office
 Osman aga mah
 Hasircibasi cad. No:19
 Billur apt, kat 1, daire: 8
 Kadiköy, Istanbul, Turkey
 TEL # (90) 216-345-3201
 FAX # (90)-216-345-3401
 Ms. Nesrin Molla Yarangumelioglu
 Mobile #: (90) 533-337-9193
 nesrinm@pccurkey.com;
 ebrua@pccurkey.com

EASTERN EUROPE

HUNGARY
 DEKORTEX LTD.
 Ady E.u.7.
 1024 BUDAPEST, HUNGARY
 TEL: (36) 70 339-1693
 FAX: (36) 1-315-1752
 MOBILE # (36) 70-339-1693
 ANDRAS NEMETH
 atlantec@axelero.hu

PACIFIC RIM

**** PCC ASIA LLC ****
 MAIN OFFICE:
 UNIT 2501-2503, Billion Plaza,
 8 CHEUNG YUE STREET
 CHEUNG SHA WAN
 KOWLOON, HONG KONG
 TEL # (852) 2786-0090
 FAX # (852) 2742-6965
 MR. KENNY MATSUURA
 kenny_m@pccasia.com
 pcca@pccasia.com

CHINA

WeeMeet ★
Manufacturing Facility
 Jinjia-Dadao, #129 2nd Zone,
 Jiashan Economic Development
 Jiashan, Zhejiang, CHINA
 Tel: 0573-4755025-6
 Fax: 0573-4755027

PCC NINGBO ★

Manufacturing Facility
 New Industry Zone
 Zhong Gong Miao Street
 Yin Zhou District
 Ningbo, CHINA
 PC: 315153
 Tel: 0574-88148397
 Fax: 0574-88148370

PCC ASIA Shanghai Office
 RM. 2003-2004
 Unicom International Tower, No.547
 Tian Mu Road (West)
 SHANGHAI, P.R.CHINA 200070
 TEL # (86) 21-6142-7348
 FAX # (86) 21-6142-7387
 MOBILE # (86) 13-9017-30877
 MR. TONY DAI
 tonydai.sh.cn@pccasia.com
 MR. JACKY CHENG
 jackycheng.sh.cn@pccasia.com

PCC ASIA HANGZHOU OFFICE
 18F, Changtimgingyuan
 9 Qingchun Road
 Hangzhou, P.R. CHINA 310004
 TEL # (86) 571-8704-1884
 FAX # (86) 571-8724-0234
 Ms. Shadow Lo
 Mobile: (86) 139-2217-3821
 shadowlo@pccasia.com
 Mr. Sam So
 Mobile: (86) 135-1009-8042
 samso@pccasia.com

BEIJING LIAISON OFFICE
 PCC BEIJING
 C-404, Jiarun Garden
 No. 19 Guangshun South Street
 Wangjing, Chaoyang District
 Beijing 100102
 TEL # (86) 10-6477-5294
 FAX # (86) 10-6477-5295
 MOBILE # (86) 1330-117-0234
 MR. OLIVER LIU
 oliverliu.bg.cn@pccasia.com

**** PCC ASIA GUANGZHOU OFFICE & STUDIO ****
 Rm. 1308, 13/F South Tower,
 Hua Le Building
 #53 Hua Le Road
 Dongshan District, Guangzhou
 P.R. CHINA
 Tel # (86) 20-8371-0005
 (86) 20-8371-0026
 Fax # (86) 20-8371-0030
 Ms. Shadow Lo
 Mr. Sam So (86) 135-1009-8042
 Mr. Calvin Chen
 shadowlo@pccasia.com
 samso@pccasia.com
 calvinchen.gz.cn@pccasia.com

**** TAIWAN ****

PCC Interlining (Taiwan) LTD.
 4F, No. 298, Rueiguang Rd.
 Neihu District
 TAIPEI 11491, TAIWAN, ROC
 TEL # (886) 2-2627-0626
 FAX # (886) 2-2627-0628
 MS. LINDA WU
 taiwan@pccasia.com

THAILAND

PCC Interlining Thai Co., LTD
 100/14 Vongvanij Complex Building
 12A Floor, Rama IX Road
 Huaykwang, BANGKOK
 10310 Thailand
 Tel: (66) 2-645-1091 / 1092
 Fax: (66) 2-645-1093
 Mobile: (668) 1-373-4062
 Ms. Duangthida Kitiketsopan {Jib}
 jib.th@pccasia.com
 thailand@pccasia.com

**** KOREA ****

PCC KOREA OFFICE
 C/O EASTHAN CORP.
 4th Floor, SAMHYANG BLDG.
 82-20 NONHYUN-DONG
 KANGNAM-KU, SEOUL KOREA
 TEL # (82) 2-540-4262
 FAX # (82) 2-540-4261
 MR. J. K. HAN
 jaykay@easthan.co.kr

SINGAPORE

PCC ASIA LLC
 No. 1 JI. Selanting #09-04
 SINGAPORE 598368
 TEL # (65) 6465-2885
 FAX # (65) 6465-2285
 Mr. Anthony Ho
 Mobile -- # (65) 9754-8352
 anthony.sg@pccasia.com
 Ms. Mona Lisa
 Mobile- # (65) 9878-2138
 mona.sg@pccasia.com

PHILIPPINES

PCC PHILIPPINE OFFICE
 UNIT 3F, 3rd FLOOR
 ONE WILSON PLACE
 WILSON ST., GREENHILLS,
 SAN JUAN
 METRO MANILA
 PHILIPPINES
 TEL # (632) 531-0665,
 (632) 723-7491
 Fax: (632) 531-1052
 MOBILE # (63) 917-538-5246
 MS.RASCHEL C. VISTA
 raschel.ph@pccasia.com

**** SRI LANKA ****

PCC Asia LLC - Sri Lanka Branch
 Office, No. 170/26 Templers Road,
 Mount Lavinia, SRI LANKA
 TEL # (94) 11 4-541777 and
 (94) 114 - 547555 / 6
 FAX # (94) 11 4-541700
 MR. SAMMODHA CALDERA
 Mobile # (94) 772 700 222
 sammodha.lk@pccasia.com
 srilanka@pccasia.com

**** INDIA (NEPAL) ****

PCC ASIA-INDIA DEALER
 Precision Interlinings Pvt. Ltd.
 C1-2919, Sushant Lok Phase-1
 Near Paras Hospital
 Gurgaon 12201
 TEL # (91) 991042-2331
 FAX # (91) 124427-3588
 Mobile #: (91) 981120-4789
 MR. HARUN
 harunmansoori@gmail.com

PCC BANGALORE OFFICE
 House No. 332, Sector 6th,
 6th Main, H.S.R. Layout
 BANGALORE, INDIA 560 034
 TEL/FAX # (91) 80-572-2488
 Mobile # (91) 98-44-108880
 MR. SURESH PILLAI
 surge@rediffmail.com

**** INDONESIA ****

JAKARTA OFFICE
 MENARA DEA BUILDING
 3rd Fl., Suite # 301
 JL. MEGA KUNINGAN BARAT
 KAV E.4.3. NO.1
 JAKARATA SELATAN 12950
 INDONESIA
 TEL# (62) 21-576-0838;
 (62) 21-576-0935; (62) 21-576-2666
 FAX# (62) 21-576-0869
 Mobile # (62) 81-114-2855
 MS. JEANNY SETIAWATI
 jeanny.id@pccasia.com

BANDUNG LIAISON OFFICE
 JL RAYA BANJARAN #533
 BANDUNG 40376 INDONESIA
 TEL/FAX # (62) 22-594-0122
 MOBILE # (62) 811-24-7698
 MS. YANTI
 yanti.id@pccasia.com

BANGLADESH

PCC BANGLADESH
 Road # 28, House # 5 - 3rd Floor
 Block-K
 Banani, Dhaka, BANGLADESH
 Mr. Sam Caldera
 Tel: (880) 2-882-4243
 (880) 2-988-2357; (880) 2-988-2715
 (880) 2-881-7388
 Mobile: (88) 017-301-9505
 Fax: (880) 2-882-6258
 sammodha.bd@pccasia.com

PAKISTAN

Contact: Lasith Perera
 pakistan@pccasia.com
 Mobile: (92) 334 369 5422
 Mobile: (94) 773 400 424

**** VIETNAM ****

PCC VIETNAM
 3C Pho Quang Street
 Ward 2
 Tan Binh District
 Ho Chi Minh City, VIETNAM
 Tel: 84-8-9974-786; 84-8-9974-788;
 84-8-9974-789
 Fax: 84-8-9974-079
 Mr. Anthony Ho
 Mobile #: (65) 9754-8352 &
 (84) 9-1969-5507
 anthony.sg@pccasia.com
 Ms. Laura Tu
 Mobile: 84-903-033078
 laura.vn@pccasia.com

NEW JERSEY DEPARTMENT OF ENVIRONMENTAL PROTECTION

COMMUNITY RIGHT TO KNOW SURVEY FOR 2006

For State and Federal Community Right to Know Reporting

Facility ID: **95542800000** CoMu: **1612**NAIC: **313320** (A) Facility Location:**PRECISION CUSTOM COATINGS LLC**
200 MALTESE DR
TOTOWA BORO, NJ 07512**200 MALTESE DR**
TOTOWA BORO, NJ 07512(B) Does this facility **Produce, Store, or Use Environmental Hazardous Substance** on Table A:1. In any quantity? Yes (☒) No (☐)2. Above thresholds? Yes (☒) No (☐)

(D) Number of employees at facility:

280

(E) Number of facilities in New Jersey:

1

(F) Federal EIN:

223521553(C) Facility Status: **Active**Business Activity: **MANUFACTURER OF TEXTILES**(G) If you are claiming an R&D lab exemption for this facility, enter your approval number here.**No R&D lab exemption**

(H) (Reserved)

(I) FACILITY EMERGENCY CONTACT:

Name: **PETER LONGO**Title: **CHIEF OPERATING OFFIC**Facility Phone Number: **(973) 890-3873**Emergency Contact Phone: **(201) 825-8010**

(J) CERTIFICATION OF OWNER/OPERATOR OR AUTHORIZED REPRESENTATIVE -- I certify under penalty of law that I have personally examined and am familiar with the information submitted in this document and all attachments and that based on my inquiry of those individuals immediately responsible for obtaining the information, I believe that the submitted information is true, accurate, and complete.

Signature: Date: **2/21/07**Phone #: **(973) 890-3873**Name: **JOHN F. BORJESON**Title: **ENVIRONMENTAL MANAGER**Email: **JBORJESON@PCC-USA.COM***(Please sign and date. Mail copies to your local Police, Fire departments, county lead agency and local emergency planning committee.)*

(K) UNION REPRESENTATIVE

Union Name/Local #:

Email:

Name:

Phone #:

Legend**CONTAINER CODES AND DESCRIPTIONS**

BA Bag
 BG Bottles or jugs (glass)
 BN Tote bin
 BP Bottles or jugs (plastic)
 BT Battery
 BX Box
 CB Carboy
 CN Can
 CY Cylinder
 DF Fiber drum
 DP Plastic drum
 DS Steel drum
 EE ELECTRICAL EQUIPMENT
 HV HVAC EQUIPMENT
 OT Other (describe)
 RC Railcar
 SI Silo
 TA Above ground tank
 TB Below ground tank
 TI Tank inside building
 TW Tank wagon

INVENTORY RANGE CODES

20 10 million pounds or greater
 19 1,000,000 to 9,999,999 pounds
 18 500,000 to 999,999 pounds
 17 100,000 to 499,999 pounds
 16 25,000 to 99,999 pounds
 15 10,000 to 24,999 pounds
 14 1,000 to 9,999 pounds
 13 500 to 999 pounds
 12 100 to 499 pounds
 11 10 to 99 pounds
 10 1 to 9 pounds
 09 Less than 1 pound

STORAGE TEMPERATURE AND PRESSURE CODESPressure

01 Ambient* pressure
 02 Greater than ambient pressure
 03 Less than ambient pressure

Temperature

04 Ambient temperature
 05 Greater than ambient temperature
 06 Less than ambient temperature but not cryogenic
 (freezing conditions)
 07 Cryogenic condition (less than -200 C)

* Ambient means "normal", "surrounding," or "room" conditions

Facility ID: 95542800000

Page 3 of 4

PRECISION CUSTOM COATINGS LLC

PART 2
2006 CHEMICAL INVENTORY REPORT

200 MALTESE DR
TOTOWA BORO, NJ 07512

Reporting Period: January 1 - December 31, 2006

SUBSTANCE DESCRIPTION	HAZARDS	INVENTORY INFORMATION
Name: <u>ANTIMONY TRIOXIDE</u> Substance Number: <u>0149</u> CAS Number: <u>1309-64-4</u> DOT Number: <u>9201</u> Pure () or Mixture (X) Solid (X) Liquid () or Gas () Trade Secret: () EPCRA Only: (X)	() Fire () Sudden release of pressure () Reactive () Acute health effects (X) Chronic health effects () None per MSDS	Container type <u>DP</u> Max. daily inventory <u>14</u> Avg. daily inventory <u>14</u> Days on site <u>365</u> Storage pressure <u>01</u> Storage temperature <u>04</u>
Location(s)	<u>WAREHOUSE, OPERATING AREA</u>	
Name: <u>CAPROLACTAM</u> Substance Number: <u>0337</u> CAS Number: <u>105-60-2</u> DOT Number: Pure () or Mixture (X) Solid (X) Liquid () or Gas () Trade Secret: () EPCRA Only: (X)	() Fire () Sudden release of pressure () Reactive (X) Acute health effects () Chronic health effects () None per MSDS	Container type <u>OT (BAGS & BOXES)</u> Max. daily inventory <u>15</u> Avg. daily inventory <u>15</u> Days on site <u>365</u> Storage pressure <u>01</u> Storage temperature <u>04</u>
Location(s)	<u>WAREHOUSE, OPERATING AREA</u>	
Name: <u>DECABROMODIPHENYL OXIDE</u> Substance Number: <u>0598</u> CAS Number: <u>1163-19-5</u> DOT Number: Pure () or Mixture (X) Solid (X) Liquid () or Gas () Trade Secret: () EPCRA Only: ()	() Fire () Sudden release of pressure () Reactive () Acute health effects (X) Chronic health effects () None per MSDS	Container type <u>DP</u> Max. daily inventory <u>14</u> Avg. daily inventory <u>14</u> Days on site <u>365</u> Storage pressure <u>01</u> Storage temperature <u>04</u>
Location(s)	<u>WAREHOUSE, OPERATING AREA</u>	
Name: <u>LEAD</u> Substance Number: <u>1096</u> CAS Number: <u>7439-92-1</u> DOT Number: Pure (X) or Mixture () Solid (X) Liquid () or Gas ()	() Fire () Sudden release of pressure () Reactive () Acute health effects (X) Chronic health effects () None per MSDS	Container type <u>OT (BATTERIES)</u> Max. daily inventory <u>14</u> Avg. daily inventory <u>14</u> Days on site <u>365</u> Storage pressure <u>01</u> Storage temperature <u>04</u>

Trade Secret: () EPCRA
Only: ()

Location(s)

IN POWERED VEHICLES THROUGHOUT PLANT

Facility ID: 95542800000

Page 4 of 4


PRECISION CUSTOM COATINGS LLC

PART 2
2006 CHEMICAL INVENTORY REPORT

200 MALTESE DR
TOTOWA BORO, NJ 07512

Reporting Period: January 1 - December 31, 2006

SUBSTANCE DESCRIPTION	HAZARDS	INVENTORY INFORMATION
Name: <u>PROPANE</u> Substance Number: <u>1594</u> CAS Number: <u>74-98-6</u> DOT Number: <u>1978</u> Pure (X) or Mixture () Solid () Liquid () or Gas (X) Trade Secret: () EPCRA Only: ()	(X) Fire () Sudden release of pressure () Reactive (X) Acute health effects () Chronic health effects () None per MSDS	Container type <u>CY</u> Max. daily inventory <u>12</u> Avg. daily inventory <u>12</u> Days on site <u>365</u> Storage pressure <u>02</u> Storage temperature <u>04</u>
Location(s)	<u>OUTSIDE EMPLOYEES ENTRANCE IN LOCKED CAGE</u>	
Name: <u>SULFURIC ACID</u> Substance Number: <u>1761</u> CAS Number: <u>7664-93-9</u> DOT Number: <u>1830</u> Pure () or Mixture (X) Solid () Liquid (X) or Gas () Trade Secret: () EPCRA Only: ()	() Fire () Sudden release of pressure (X) Reactive (X) Acute health effects () Chronic health effects () None per MSDS	Container type <u>OT</u> <u>(BATTERIES)</u> Max. daily inventory <u>13</u> Avg. daily inventory <u>13</u> Days on site <u>365</u> Storage pressure <u>01</u> Storage temperature <u>04</u>
Location(s)	<u>IN POWERED VEHICLES THROUGHOUT PLANT</u>	

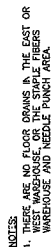

DATE: APRIL 23, 1996


AK	Scale	1/16" = 1' - 0"	Drawing No.	1849-14
HML II	Date	04/05/95		

MANUFACTURING AREA DRAINS

PRECISION CUSTOM COATINGS, INC.
200 MALTESE DRIVE
TOTOWA, N.J. 07512-1404

MANUFACTURING AREA DRAINS

AK	Scale	1/16" = 1' - 0"	Drawing No.	1849-14
HML II	Date	04/05/95		

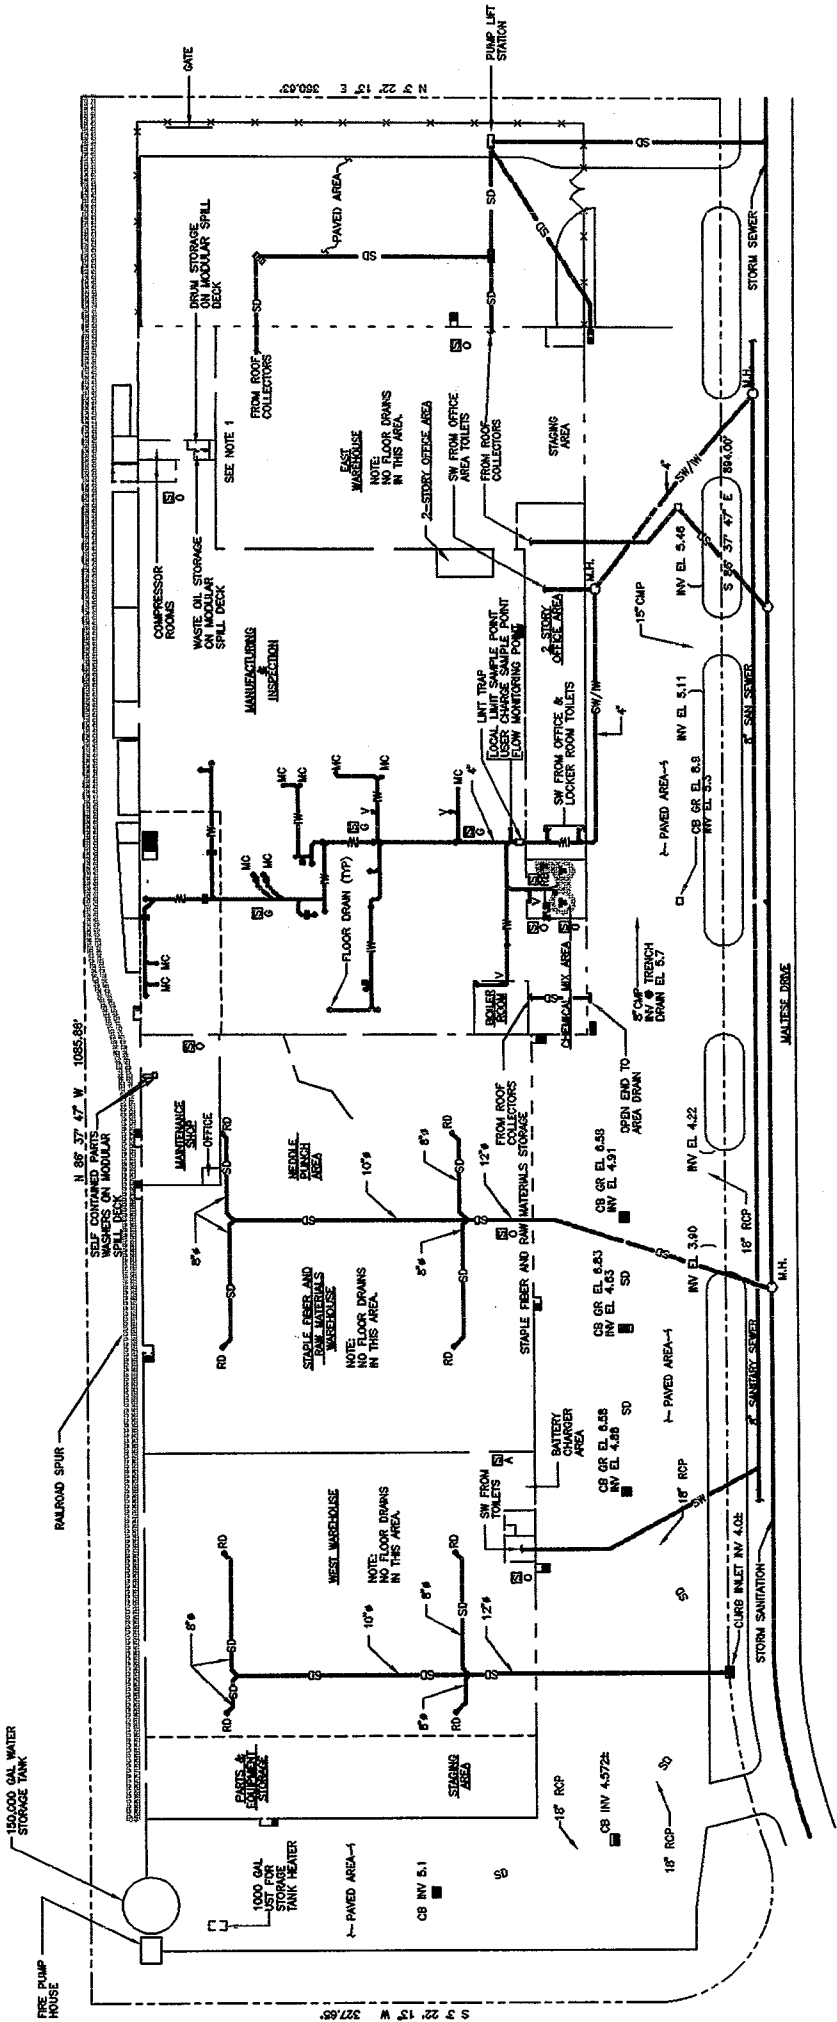

- LEGEND
- CS CURB BOX
 - SD STORM DRAIN
 - W INDUSTRIAL WASTE
 - SW SANITARY WASTE
 - GR EL GRADE ELEVATION
 - INV EL INVERT ELEVATION
 - O M.H. MANHOLE
 - V VENT
 - MC MACHINE CONNECTION
 - RO ROOF DRAIN
 - SB SPILL KIT
 - RB RECYCLABLE BARRIER
 - O OILS
 - G GENERAL
 - A ADO

- REFERENCE DRAWINGS
- 1. DWG. NO. A-1, EXISTING WAREHOUSE BUILDING, REV. 04/05/74, PREPARED BY MITCHELL E. HERSH, INC.
 - 2. DWG. NO. V-2, RAPCO PLASTICS, INC., OFFICE & MANUFACTURING BLDG., SITE PLAN, 02/11/85, PREPARED BY DUNN & VENTURA, ARCHITECTS & ENGINEERS

- NOTES:
- 1. WASTE OIL STORAGE IS LIMITED TO 3-55 GALLON DRUMS.
 - 2. DRAIN STORAGE INVENTORY 3-55 GALLON DRUM HEAT TRANSFER FLUID.
 - 3. OFFICE AREA ROOF DRAIN TO MANUFACTURER AREA ROOF.

CHEMICAL MIX AREA TANK SCHEDULE			
TANK ID	MATERIAL STORED	GALLONS STORAGE	TANK MATERIAL
1	LATEX	5000	FRP
2	LATEX	3500	FRP
3	LATEX	2800	FRP
4	LATEX/WATER SUSPENSION	1000	STAINLESS STEEL

PRECISION CUSTOM COATINGS, INC.
200 MALTESE DRIVE
TOTOWA, NJ 07052-1404

PRECISION

DESIGN

0 05/23/86

ISSUED W/PSC SLUG LOADING REPORT

By

PLANT GENERAL ARRANGEMENT

BUILDING AND YARD DRAINAGE PLAN

S-2 Design, Inc.

Consulting Engineers & Planners

1120 Route 22 East

Chatham, NJ 07825

Phone: (609) 725-4222

Dr. By

DT

Scale

1"=40'-0"

Drawing No.

1849-L3

Rev.

0

Appr. By

NHL: E

Date

07/86

Ref. No.

1849-000

06/08/2007 15:16 FAX 8456130069

003/004



NJDEP CERTIFICATION NO.: NY 100

Client Name: Precision Custom Coatings LLC	Date of Report:	06/08/07
200 Maltese Drive	Project Number:	007529
Totowa, NJ 07512	Sampled By:	K. Karmaker - AAT
	Matrix:	Wastewater
	Date Received:	05/15/07

Parameter	Lab Sample ID	Client Sample ID	Sampling Method	Sampling Date	Result	Unit	RLs	Date of Analysis	Method
Biochemical Oxygen Demand (BOD ₅)	WW-28291	2 nd Filter Trap	Comp	05/14-15/07	100	mg/l	5.00	05/16-21/07 @06:00 pm	EPA 405.1
Total Suspended Solids (TSS)	WW-28291	2 nd Filter Trap	Comp	05/14-15/07	360	mg/l	1.00	05/17/07	EPA 160.2
Total Solids (TS)	WW-28291	2 nd Filter Trap	Comp	05/14-15/07	1088	mg/l	1.00	05/17/07	EPA 160.3
Chemical Oxygen Demand (COD)	WW-28292	2 nd Filter Trap	Comp	05/14-15/07	256	mg/l	10.0	05/23/07	EPA 410.4
Ammonia (as N)*	WW-28293	2 nd Filter Trap	Comp	05/14-15/07	9.5	mg/l	1.00	05/25/07	SM 4500-NH3 D
Oil & Grease, Total	WW-28295	2 nd Filter Trap	Grab	05/15/07	42.5	mg/l	5.0	05/24/07	EPA 1664A
SGT-HEM	WW-28296	2 nd Filter Trap	Grab	05/15/07	7.9	mg/l	5.0	05/24/07	EPA 1664A
Cadmium (Cd)	WW-28294	2 nd Filter Trap	Comp	05/14-15/07	<0.005	mg/l	0.005	06/06/07	EPA 213.1
Copper (Cu)	WW-28294	2 nd Filter Trap	Comp	05/14-15/07	0.04	mg/l	0.010	06/06/07	EPA 220.1
Lead (Pb)	WW-28294	2 nd Filter Trap	Comp	05/14-15/07	<0.025	mg/l	0.025	06/06/07	EPA 239.1
Mercury (Hg)	WW-28294	2 nd Filter Trap	Comp	05/14-15/07	<0.001	mg/l	0.001	05/22/07	EPA 245.1
Nickel (Ni)	WW-28294	2 nd Filter Trap	Comp	05/14-15/07	<0.02	mg/l	0.020	06/06/07	EPA 249.1
Zinc (Zn)	WW-28294	2 nd Filter Trap	Comp	05/14-15/07	0.07	mg/l	0.010	06/06/07	EPA 289.1
pH	WW-28297	2 nd Filter Trap	Grab	05/15/07 @12:20 pm	6.99	SU	-	05/15/07 @12:20 pm	EPA 150.1

RLs = Laboratory Reporting Limit; < - Indicates the result was non-detect or below the laboratory reporting limit

*Analysis performed by QC Laboratories, 1205 Industrial Blvd., P.O. Box 514, Southampton, PA 18966. (NJ Certification ID: PA166).

Reviewed and approved by:

George Stancu
Technical Director

Page 1 of 1

PAGE 7 OF 1



AAT
Advanced Analytical
Technologies Inc.

Company Name: Precision Custom Coating					
Address: 200 Maltese Drive Totowa, NY 07512					
Contact Name: Mr. John Borjesen					
Tel/Fax: Tel: 973-890-3873					
Sampler's Name/Affiliation: (Print) Karak Karaman					
Sampler's Signature: A. Karaman					
SAMPLE LOCATION / FIELD ID	LAB SAMPLE ID	DATE	COLLECTION TIME	NUMBER OF PRESERVED CONTAINERS	ANALYSIS REQUESTED
		Start	End	MATRIX	OTHER
				comp	grab
				NONE	HNO ₃
					HCl
					H ₂ SO ₄
					NaOH
					Na ₂ O ₂
					NaOH/Zn Acetate
					OTHER
2nd Filter Trap	WW-28291	5/14/07 11:30AM	11:30AM	X	BOD/TSS/TS
	WW-28292			X	COD
	WW-28293			X	Ammonia
	WW-28294			X	Cd, Cu, Pb, Hg, Ni, Zn
	WW-28295	5/15/07 12:20PM	12:20PM	X	Dig Total
	WW-28296			X	S&T - HEMA
	WW-28297			X	pH
SPECIAL INSTRUCTIONS					
TURNAROUND TIME: [] STANDARD 2 WEEKS [] RUSH. LABORATORY APPROVAL REQUIRED					
REPORT FORMAT: [] RESULTS ONLY [] NJ REDUCED [] ELECTRONIC DATA DELIVERABLES					
RELINQUISHED BY (Print): Karak Karaman	DATE: 5/15/07	RECEIVED BY (Print): ANNIE MCNIZY	DATE: 5/15/07	FIELD ANALYSIS	
Signature: A. Karaman	TIME: 3:25 AM PM	Signature:	TIME: 2:30 PM	SAMPLE TEMP: 23C	
	DATE:	RECEIVED BY (Print):	DATE:	SAMPLE pH: 6.99	
	TIME:	Signature:	TIME:	RES. CL: Yes No	
	DATE:	RECEIVED BY (Print):	DATE:	Cooler Temp. upon receipt at lab	
	TIME:	Signature:	TIME:	Rec'd on Inc? Yes No	

White - Original

Yellow - Laboratory Copy

Pink - Client Copy



Passaic Valley
Sewerage Commissioners

~Established 1902~

600 WILSON AVENUE
NEWARK, NJ 07105
(973) 344-1800
Fax: (973) 344-2951
www.pvsc.com

THOMAS J. POWELL
Chairman

CARL S. CZAPLICKI, JR.
Vice Chairman

FRANK J. CALANDRIELLO
WILLIAM F. FLYNN
ELAN C. LEVINE
ANTHONY J. LUNA
ANGELINA M. PASERCHIA
KENNETH R. PENGITORE
Commissioners

BRYAN J. CHRISTIANSEN
Executive Director

JAMES KRONE
Deputy Executive Director

JOSEPH FERRIERO
Chief Counsel

ANTHONY W. ARDIS
Clerk

RECEIPT

Received From PRECISION CUSTOM COATINGS, LLC
Customer ID# 32220009 Check # 43157
Amount of Payment \$750.⁰⁰ Date of Payment 6/20/07

A/ Violation (VIO) – Effluent _____ \$ _____

B/ Violation (VIO) – Late Report _____ \$ _____

C/ Civil Actions (LEGAL) _____ \$ _____

D/ Application Fee (AF) RENEWAL \$ 750.⁰⁰

E/ Letter of Authorization Fee (LOA) _____ \$ _____

F/ Permit Fee (PF) _____ \$ _____

G/ CID Treatment Fee (CID) _____ \$ _____

H/ Supplemental User Charge Fee (SUC) _____ \$ _____

I/ One Time Groundwater Discharge (GWD) _____ \$ _____

J/ Other (FEES) _____ \$ _____

Payment received by:

Signature Heather Cardo

Amount 750.00 Date 6/20/07

PRECISION CUSTOM COATINGS, LLC

43157

REFERENCE NO.	DESCRIPTION	INVOICE DATE	INVOICE AMOUNT	DISCOUNT TAKEN	AMOUNT PAID
5-21-07	PASSAIC VALLEY SEWER	05/21/07	750.00	0.00	750.00
<div style="border: 1px solid black; padding: 5px; width: fit-content; margin: 10px auto;"> INDUSTRIAL <u>120-625</u> 81100 <u>81150</u> <u>81200</u> JUN 1 & 2007 81250 <u>82050</u> <u>82100</u> </div>					
CHECK DATE	CHECK NO.	PAYEE	DISCOUNTS TAKEN	CHECK AMOUNT	
June 11, 2007	43157	PASSAIC VALLEY SEWER		750.00	

PRECISION CUSTOM COATINGS, LLC
200 MALTESE DRIVE
TOTOWA, NJ 07512

BANK OF AMERICA
55-33/212

43157

CHECK NO.
43157


DATE
June 11, 2007

AMOUNT
*****750.00

**** SEVEN HUNDRED FIFTY AND 0/100 DOLLARS

PAY TO THE ORDER OF
PASSAIC VALLEY SEWERAGE COMM

Account No. X737781

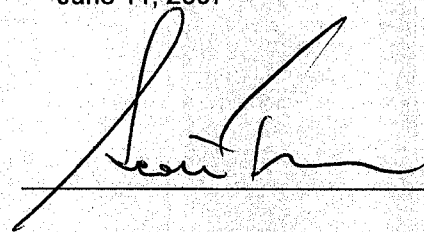

AUTHORIZED SIGNATURE

⑈043157⑈ ⑆021200339⑆ 42960 10078⑈